

---

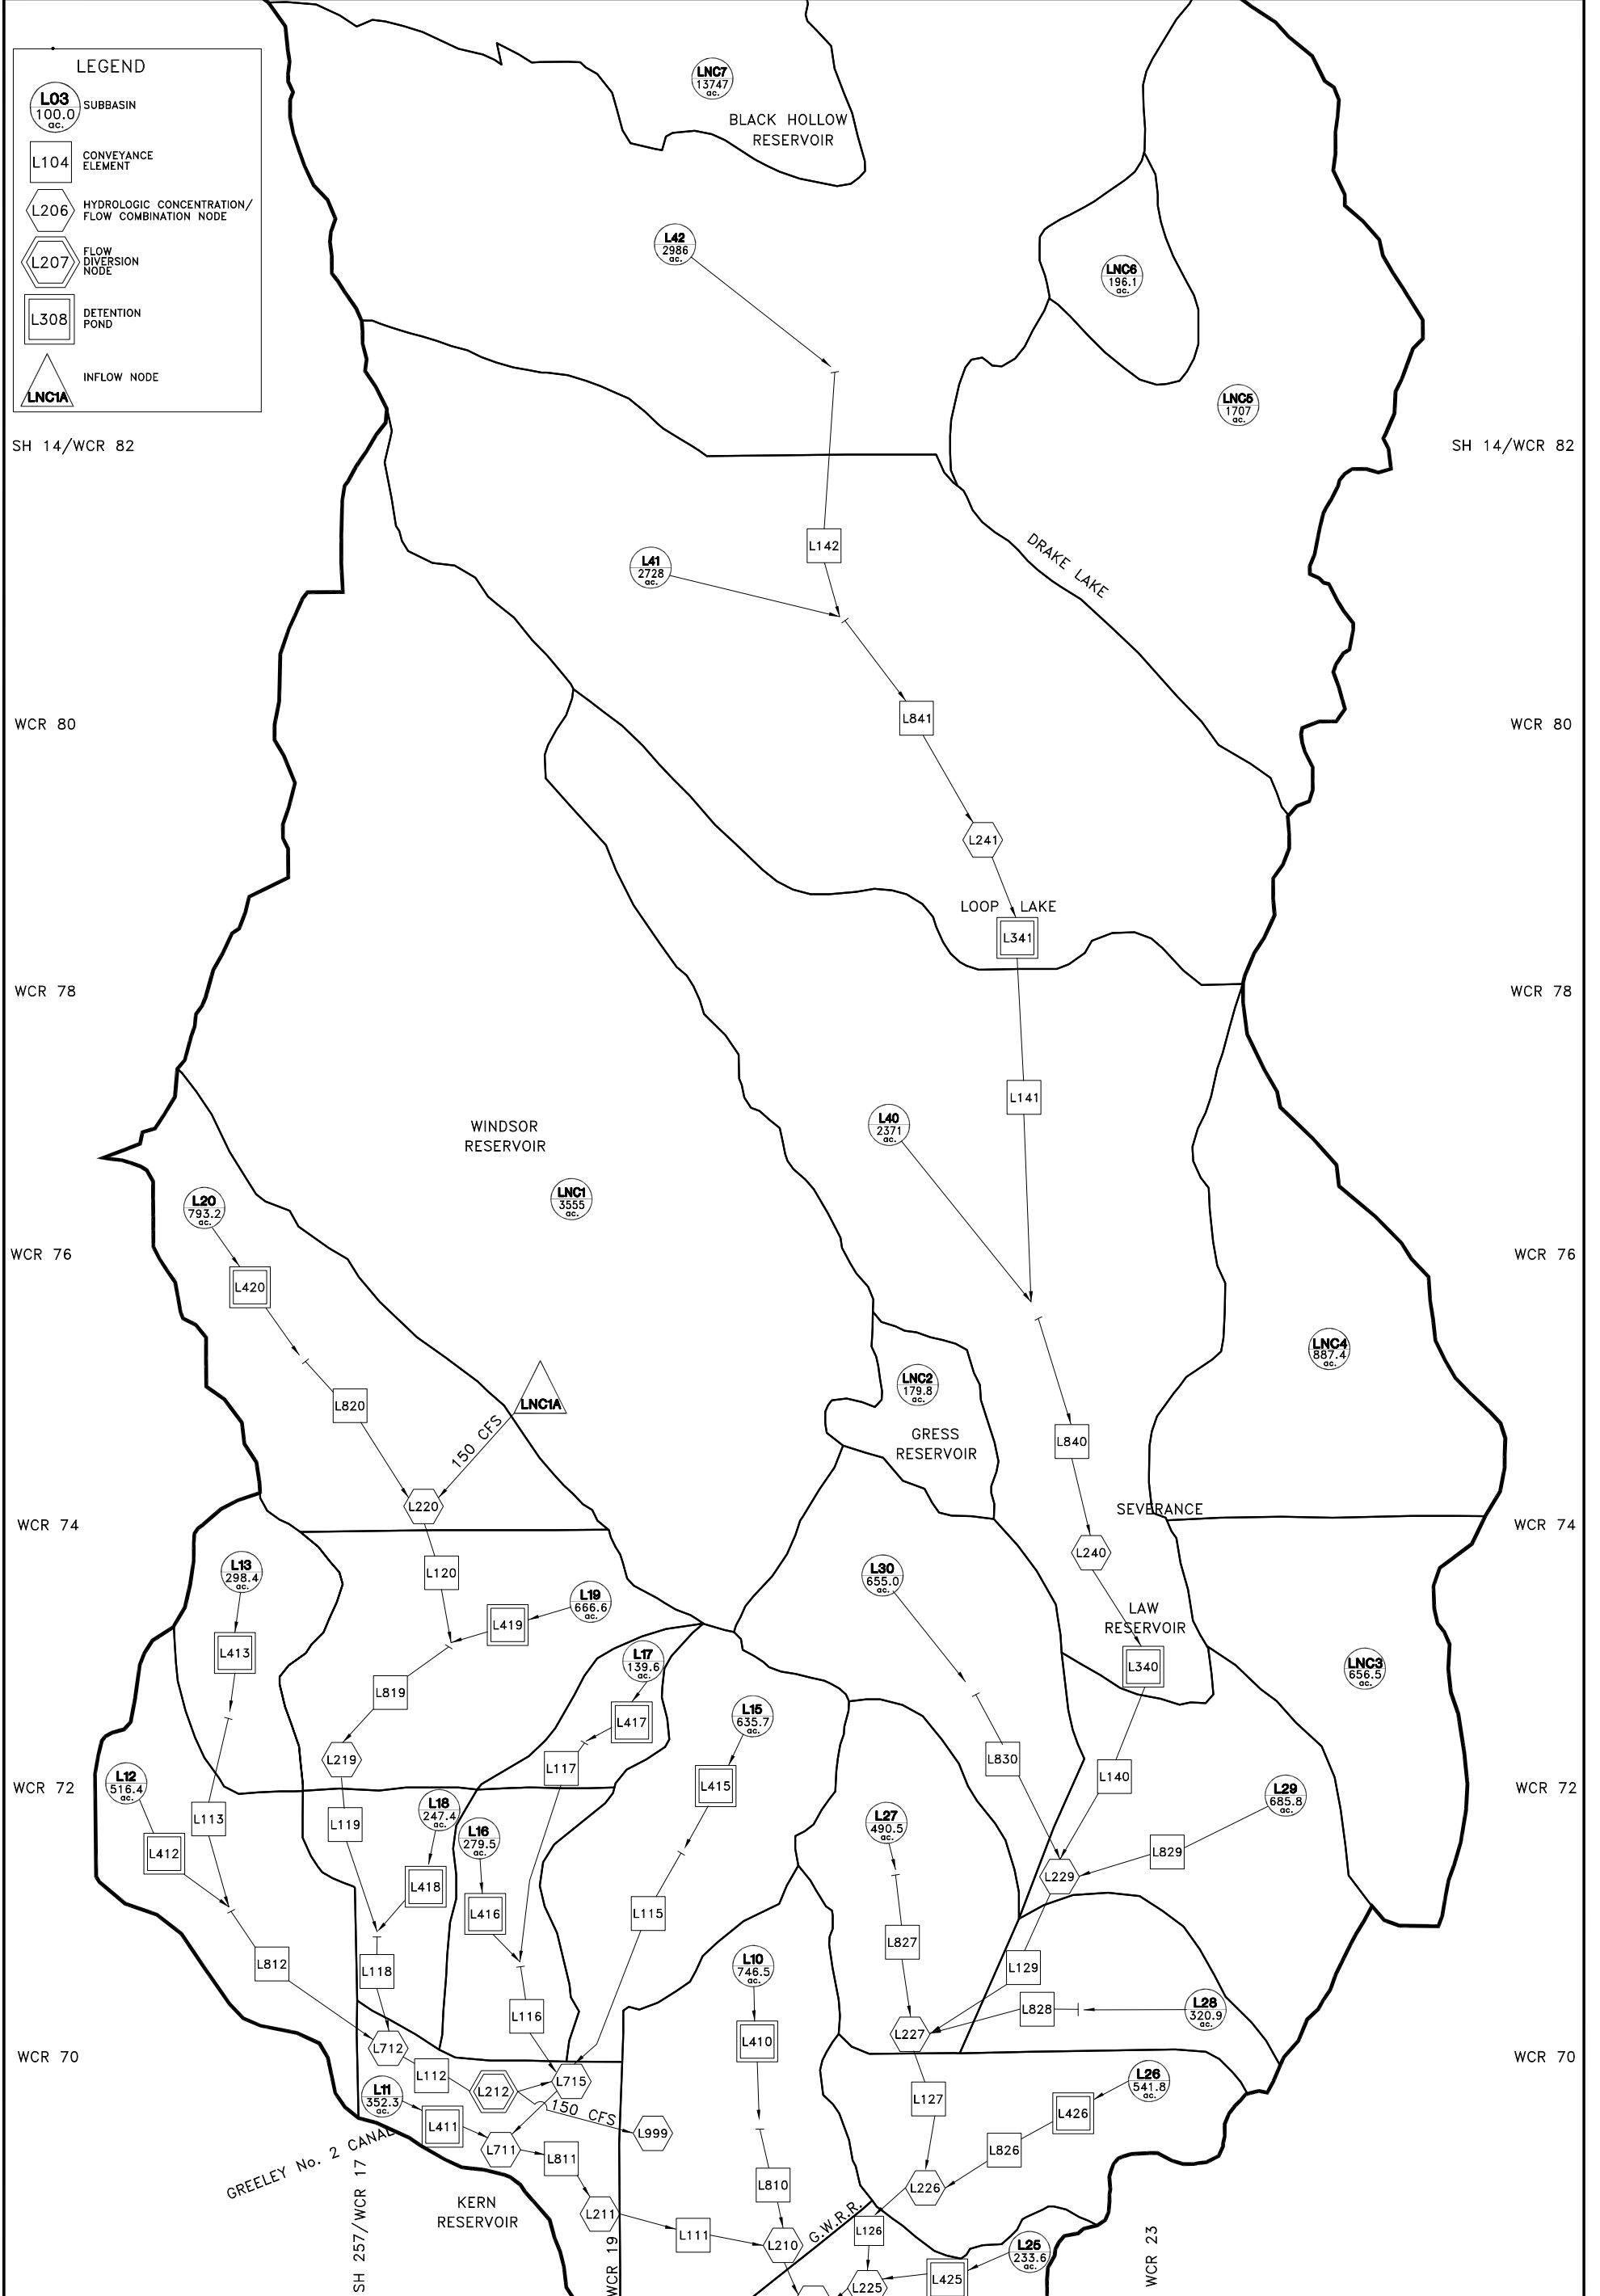

---

*APPENDIX A.3*


*FUTURE CONDITION WITH OVER-DETENTION*

---

---

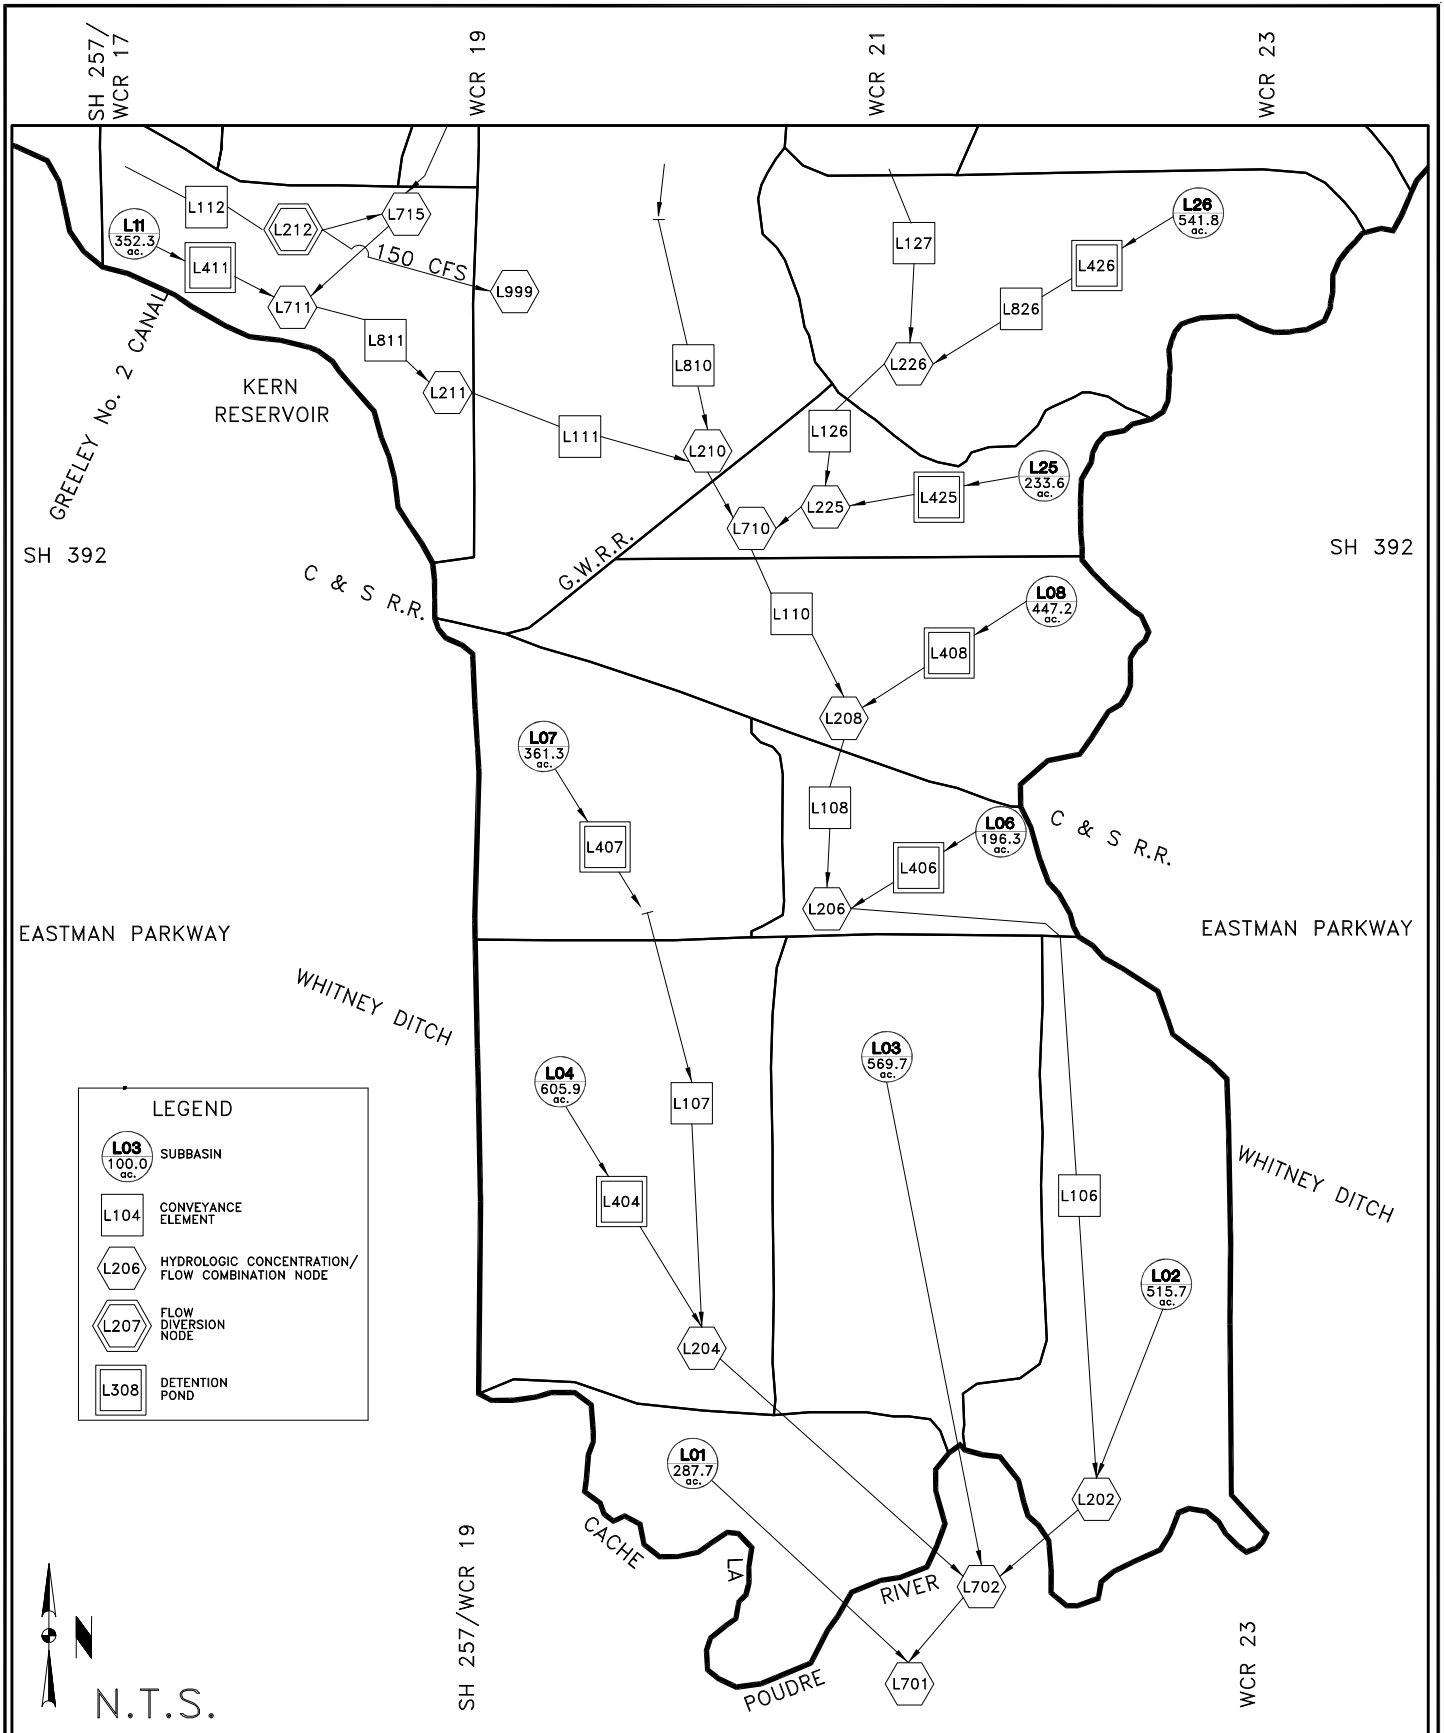
**Anderson Consulting Engineers, Inc.**  
 Civil • Water Resources • Environmental  
 772 Whalers Way, Suite 200, Fort Collins, CO 80525  
 Phone (970) 226-0120 / Fax (970) 226-0121



N.T.S.

**TOWN OF WINDSOR, COLORADO  
 MASTER DRAINAGE PLAN  
 LAW BASIN-UPPER  
 SWMM SCHEMATIC-FUTURE CONDITION  
 WITH OVER-DETENTION**

Project No.	COTOW08
Date:	JAN, 2001
Design:	CJP
Drawn:	MRC
Revisions:	OCT, 2002 TW
ACADFILE:	SCHEM-LABASIN
<b>A3-LA</b>	



**LEGEND**

- SUBBASIN
- CONVEYANCE ELEMENT
- HYDROLOGIC CONCENTRATION/  
FLOW COMBINATION NODE
- FLOW DIVERSION NODE
- DETENTION POND



N.T.S.

P:\COTOW08\ACAD\SCHEM-LABASIN.DWG 10/02/2003 MRC



**Anderson Consulting Engineers, Inc.**  
*Civil • Water Resources • Environmental*  
 772 Whalers Way, Suite 200, Fort Collins, CO 80525  
 Phone (970) 226-0120 / Fax (970) 226-0121

**TOWN OF WINDSOR, COLORADO  
 MASTER DRAINAGE PLAN**

**LAW BASIN-LOWER  
 SWMM SCHEMATIC-FUTURE CONDITION  
 WITH OVER-DETENTION**

Project No.	COTOW08
Date:	JAN, 2001
Design:	CJP
Drawn:	MRC
Revisions:	OCT, 2002 TW
ACADFILE:	SCHEM-LABASIN
<b>A3-LB</b>	

